


Aan de maatvoering en oppervlakte van de kavels kunnen geen rechten worden ontleend.

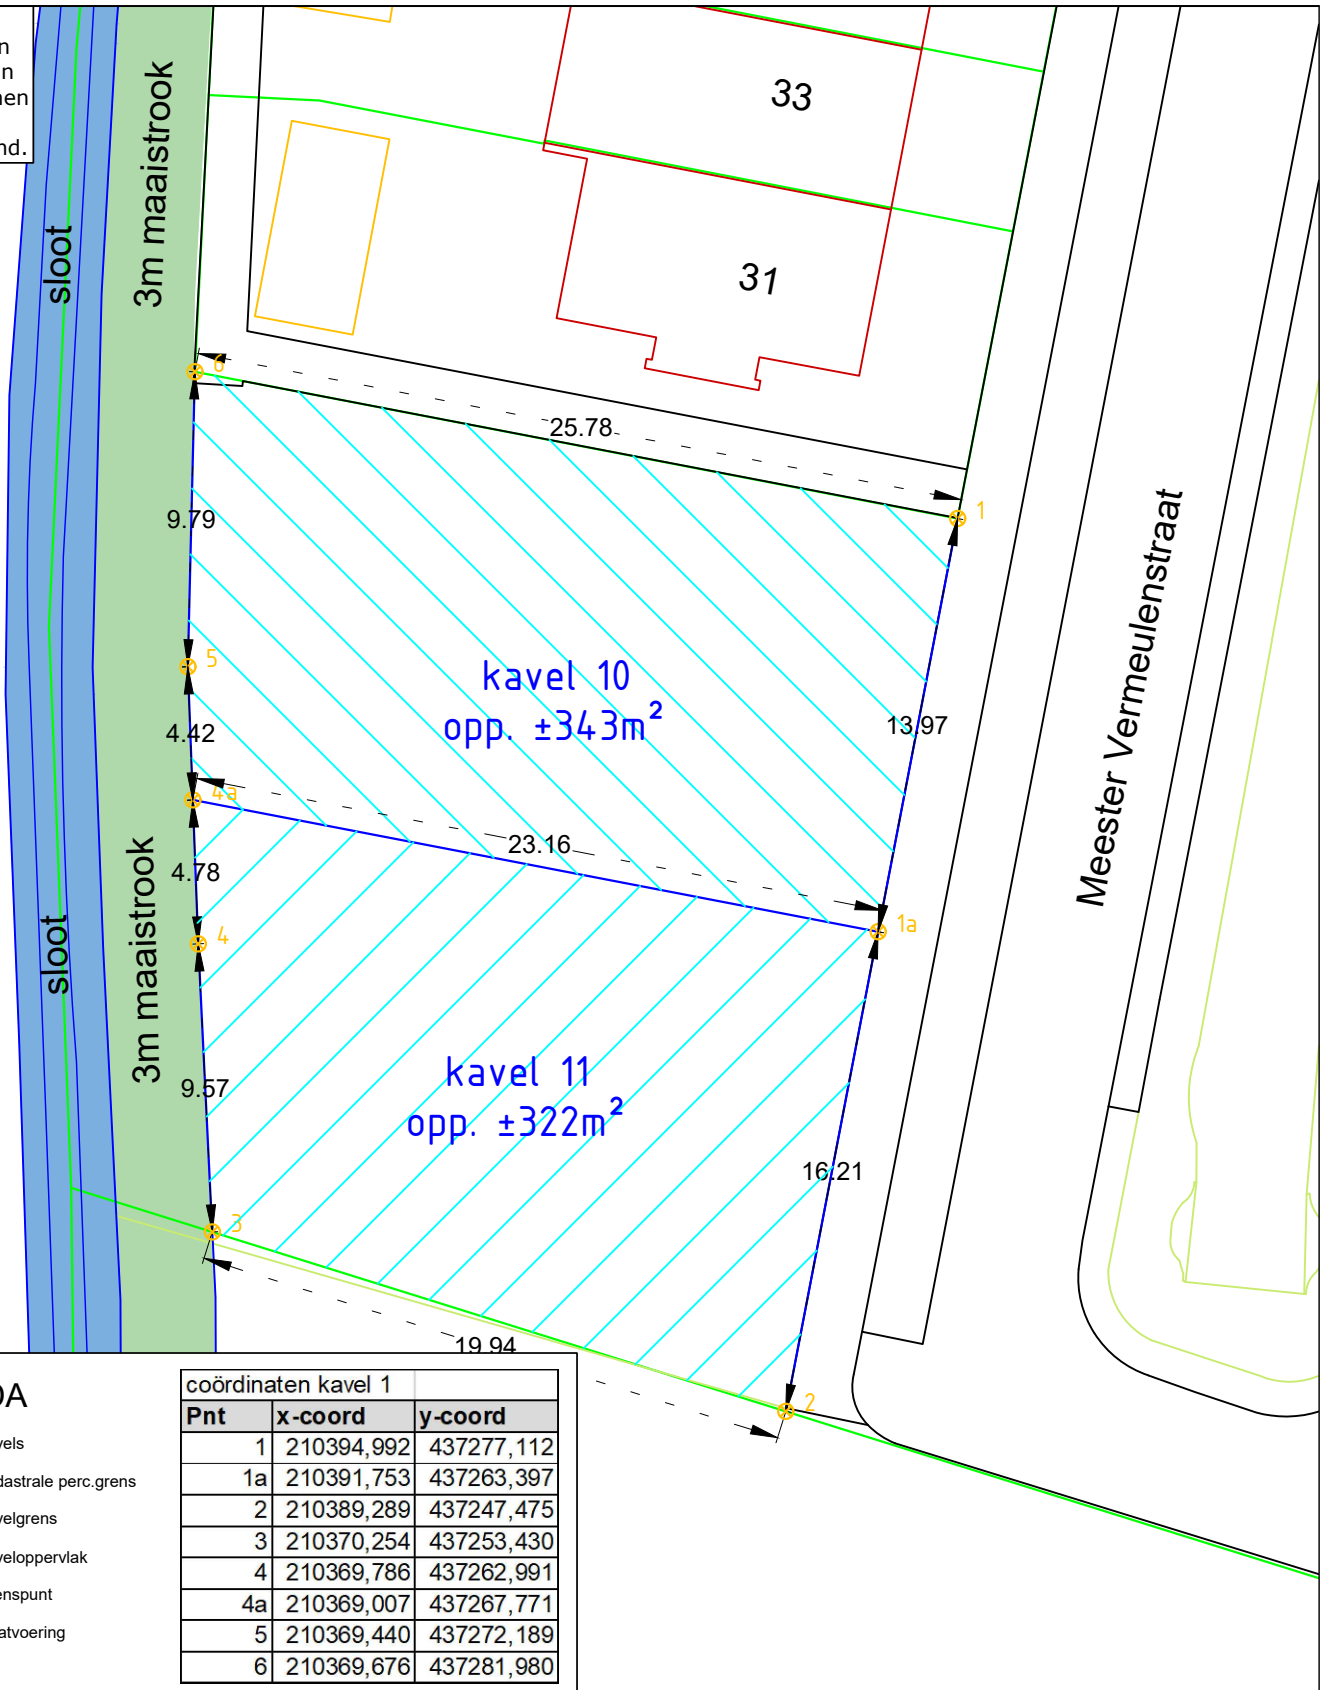

LEGENDA

- Kavels
- Kadastrale perc.grens
- Kavelgrens
- Kaveloppervlakt
- Grenspunt
- Maatvoering

coördinaten kavel 1		
Pnt	x-coord	y-coord
1	210394,992	437277,112
1a	210391,753	437263,397
2	210389,289	437247,475
3	210370,254	437253,430
4	210369,786	437262,991
4a	210369,007	437267,771
5	210369,440	437272,189
6	210369,676	437281,980



Meester Vermeulenstraat Beek
bouwkavel 10 opp. ± 343m²
bouwkavel 11 opp. ± 322m²
 Kadastrale aanduiding: BER02, sectie K nr 1490(ged)

postbus 47
 6940 BA Didam
 0316 - 291391

schaal: 1:250
 formaat: A4
 get. : BB

gew.: _____

datum: 07/10/2021
 bestek: _____
 tek.nr.: _____