
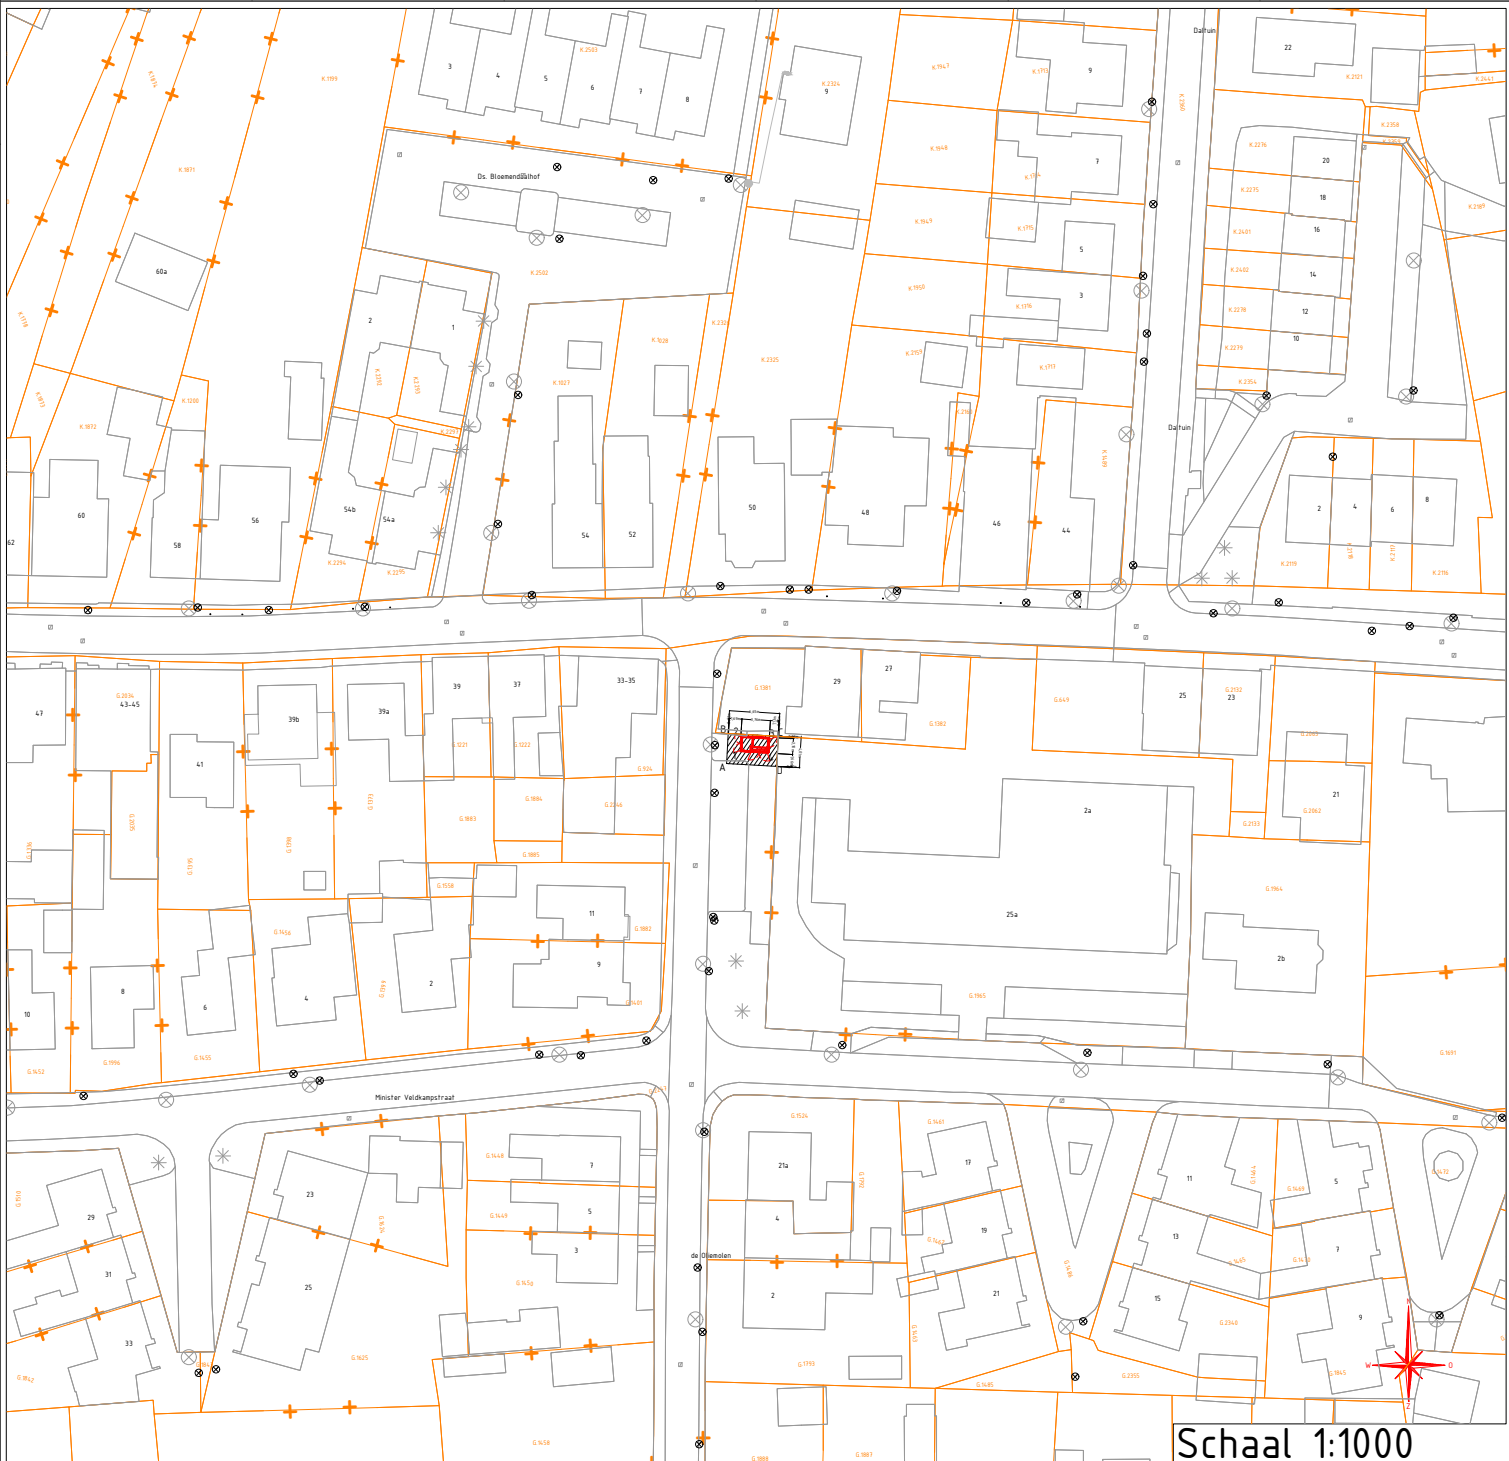


Z-Waarde: Huidig maaiveld is toekomstig maaiveld						Kadastrale Gemeente: 's-Heerenberg, Sectie: G, Perceel: 2247					
Coördinaten nieuw station						Coördinaten grond					
Hoekpunt 1:	X=213924.93	Y=432436.06	Hoekpunt 2:	X=213925.04	Y=432438.15	Hoekpunt A:	X=213923.15	Y=432434.47	Hoekpunt B:	X=213923.34	Y=432438.47
Hoekpunt 3:	X=213928.80	Y=432437.95	Hoekpunt 4:	X=213928.68	Y=432435.85	Hoekpunt C:	X=213929.94	Y=432438.09	Hoekpunt D:	X=213929.77	Y=432434.13

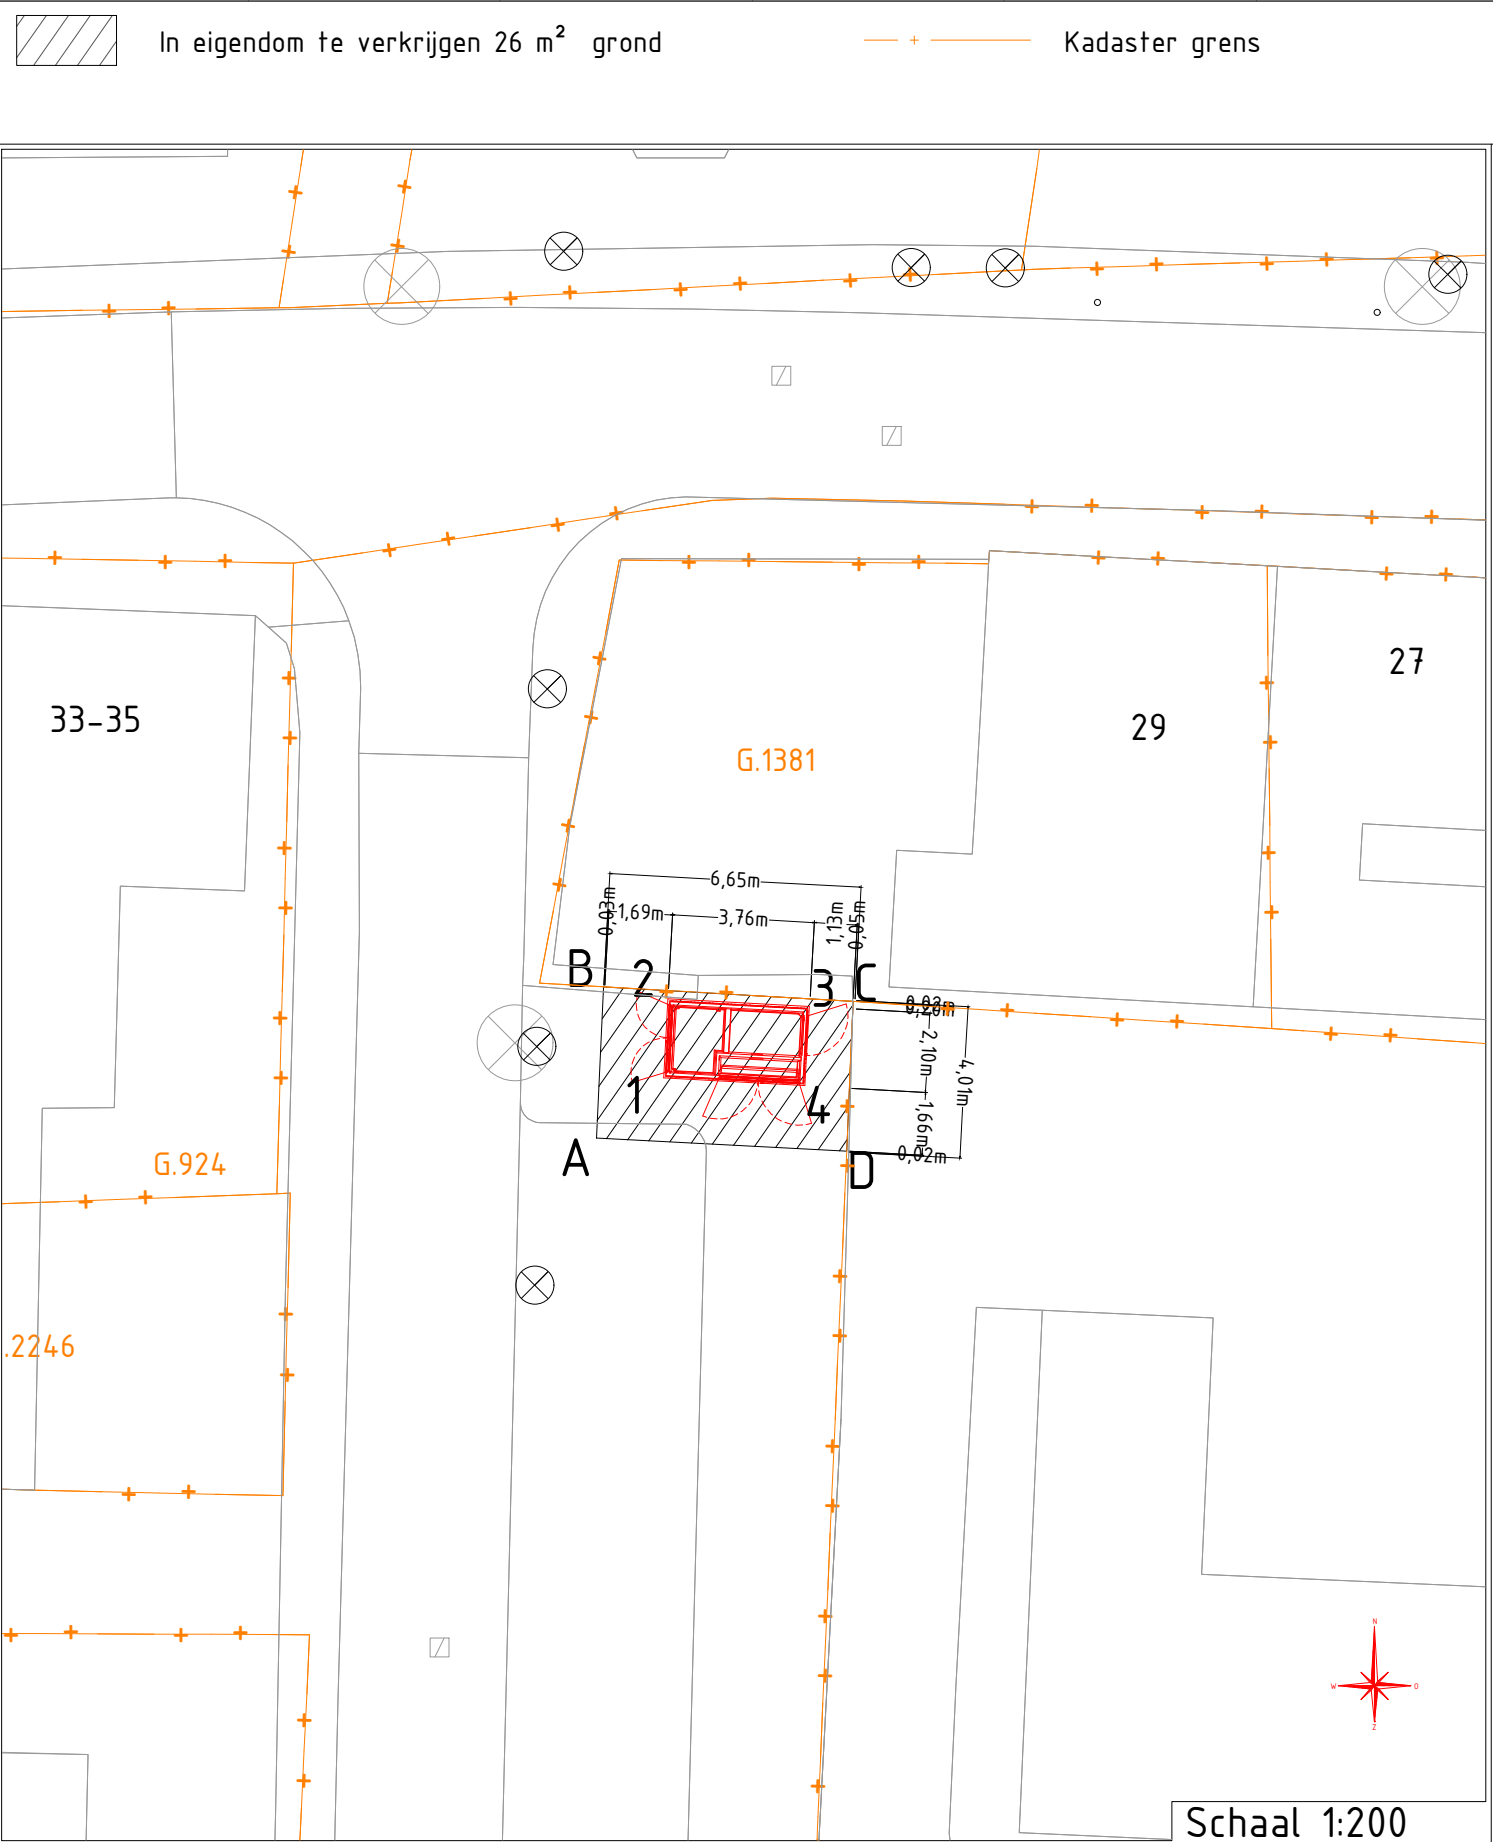

de Oliemolen \'s-Heerenberg Behuizing nr. 1 234 567 Stationstekening de Oliemolen 11 TO / Alfen Pacto30				Beheerkaart :		
				Datum : 16-2-2026		
				Status : Voorbereiding		
				Schaal : 1:200/1:1000		
				Discipline : E-LS		
	Gemeente:			Blad nr: 1/2		Formaat: A3
	Get. : Bertin Seppenwoolde			Datum: 04-03-2026		CS nr:
	Wijz. A :			Datum: Par.:		Regio: Gelderland ZO - IPG
	Wijz. B :			Datum: Par.:		
	Wijz. C :			Datum: Par.:		
	Engineer : Bertin Seppenwoolde			Tel. nr : 06-81182727		Case nr: 0341727